


# 3935 ASA STRIKE METAL JAMB PREP TEMPLATE

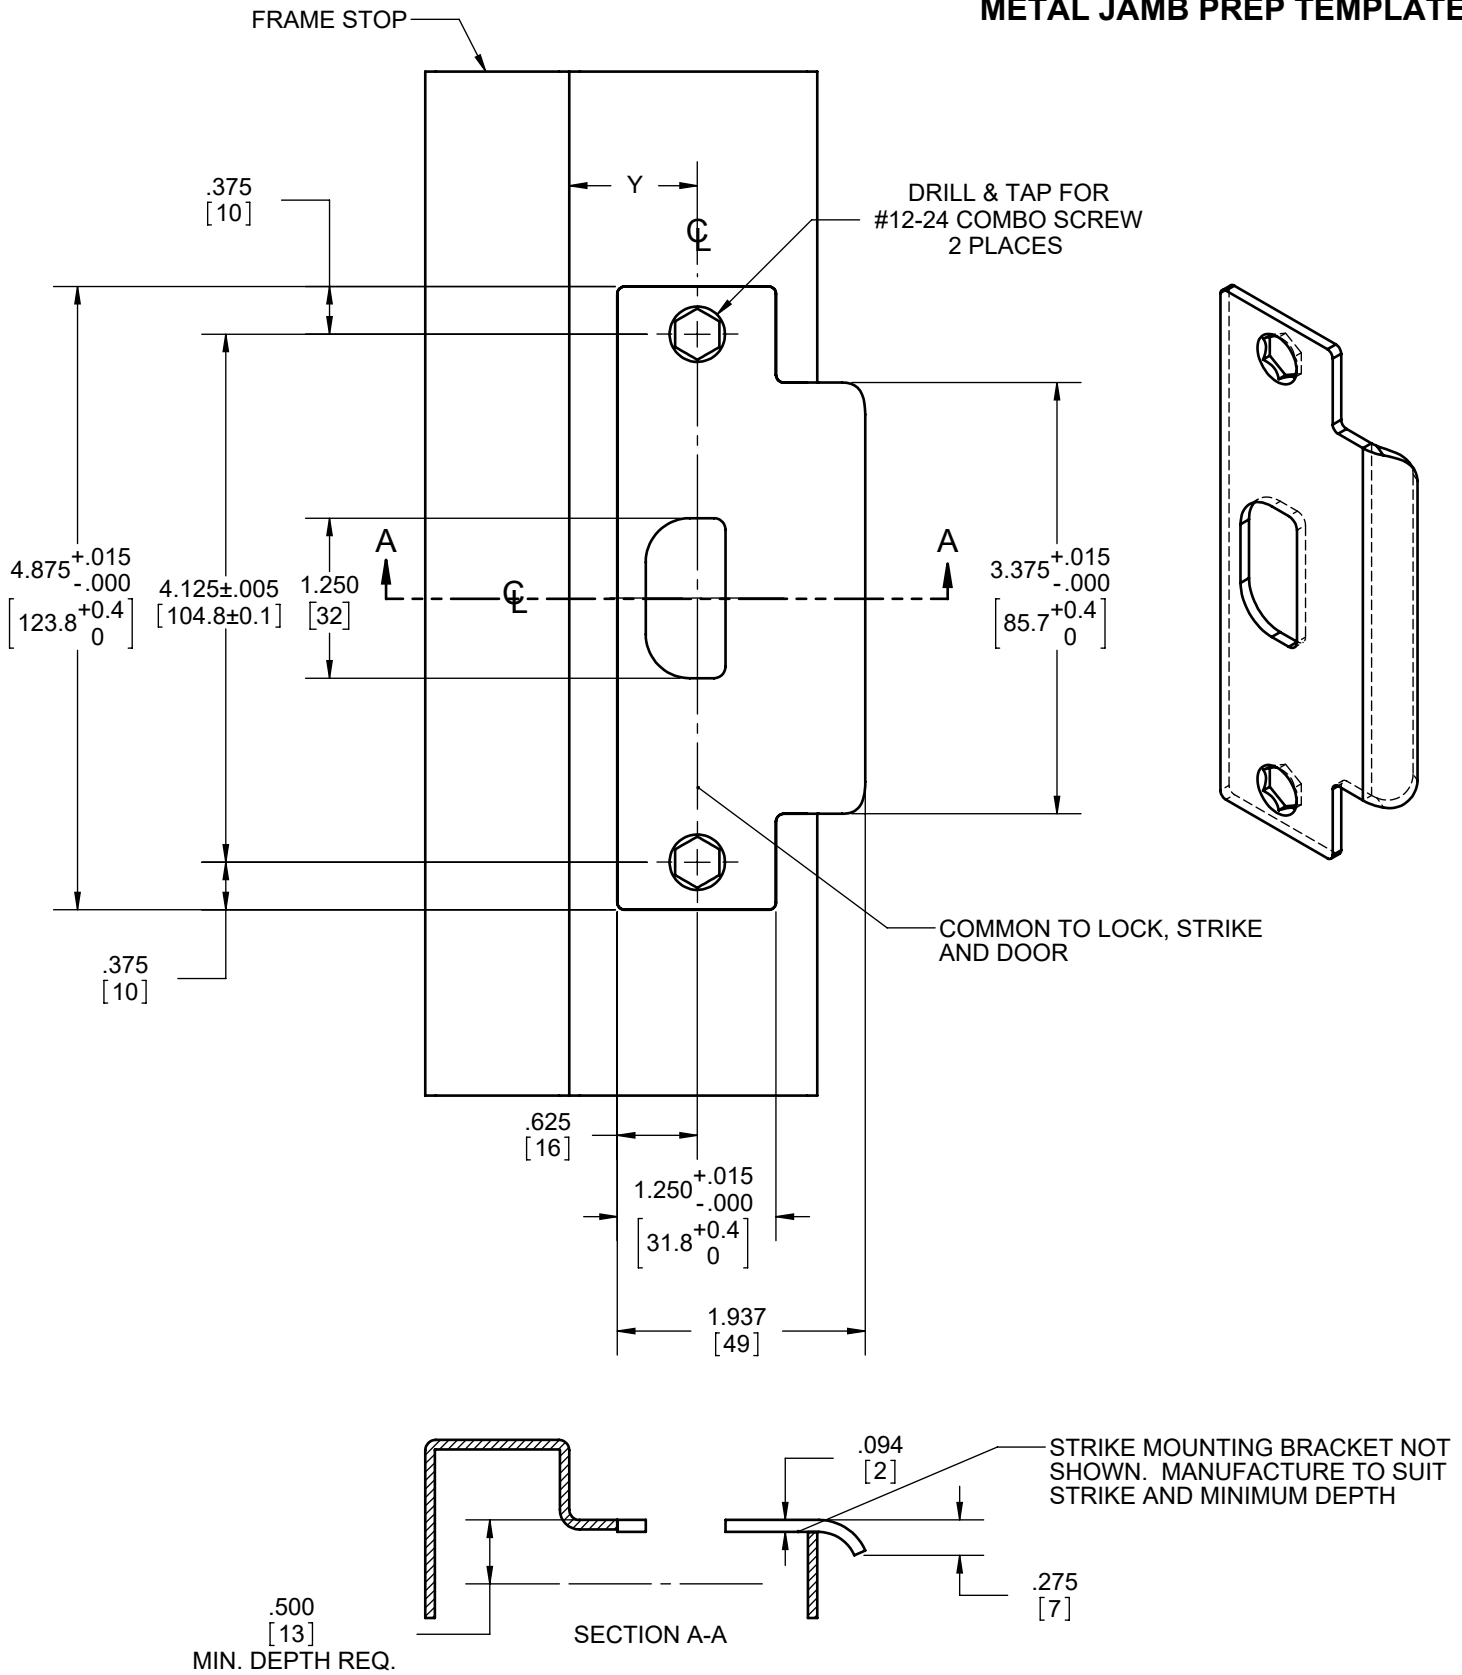

**NOTES:**

1. DIMENSION "Y" IS A FUNCTION OF DOOR THICKNESS
2. STRIKE LOCATION MUST BE CHANGED RELATIVE TO THICKNESS OF DOOR SILENCER OR WEATHERSTRIPPING WHEN USED.

DIMENSIONS IN [ ] ARE IN MILLIMETERS

