


**4600 RIM NARROW STILE EXIT DEVICE TEMPLATE**  
**4950 BLADE STOP STRIKE APPLICATION**  
**FOR PANIC RATED EXIT HARDWARE**

**THIS SIDE UP FOR RHR DOOR**

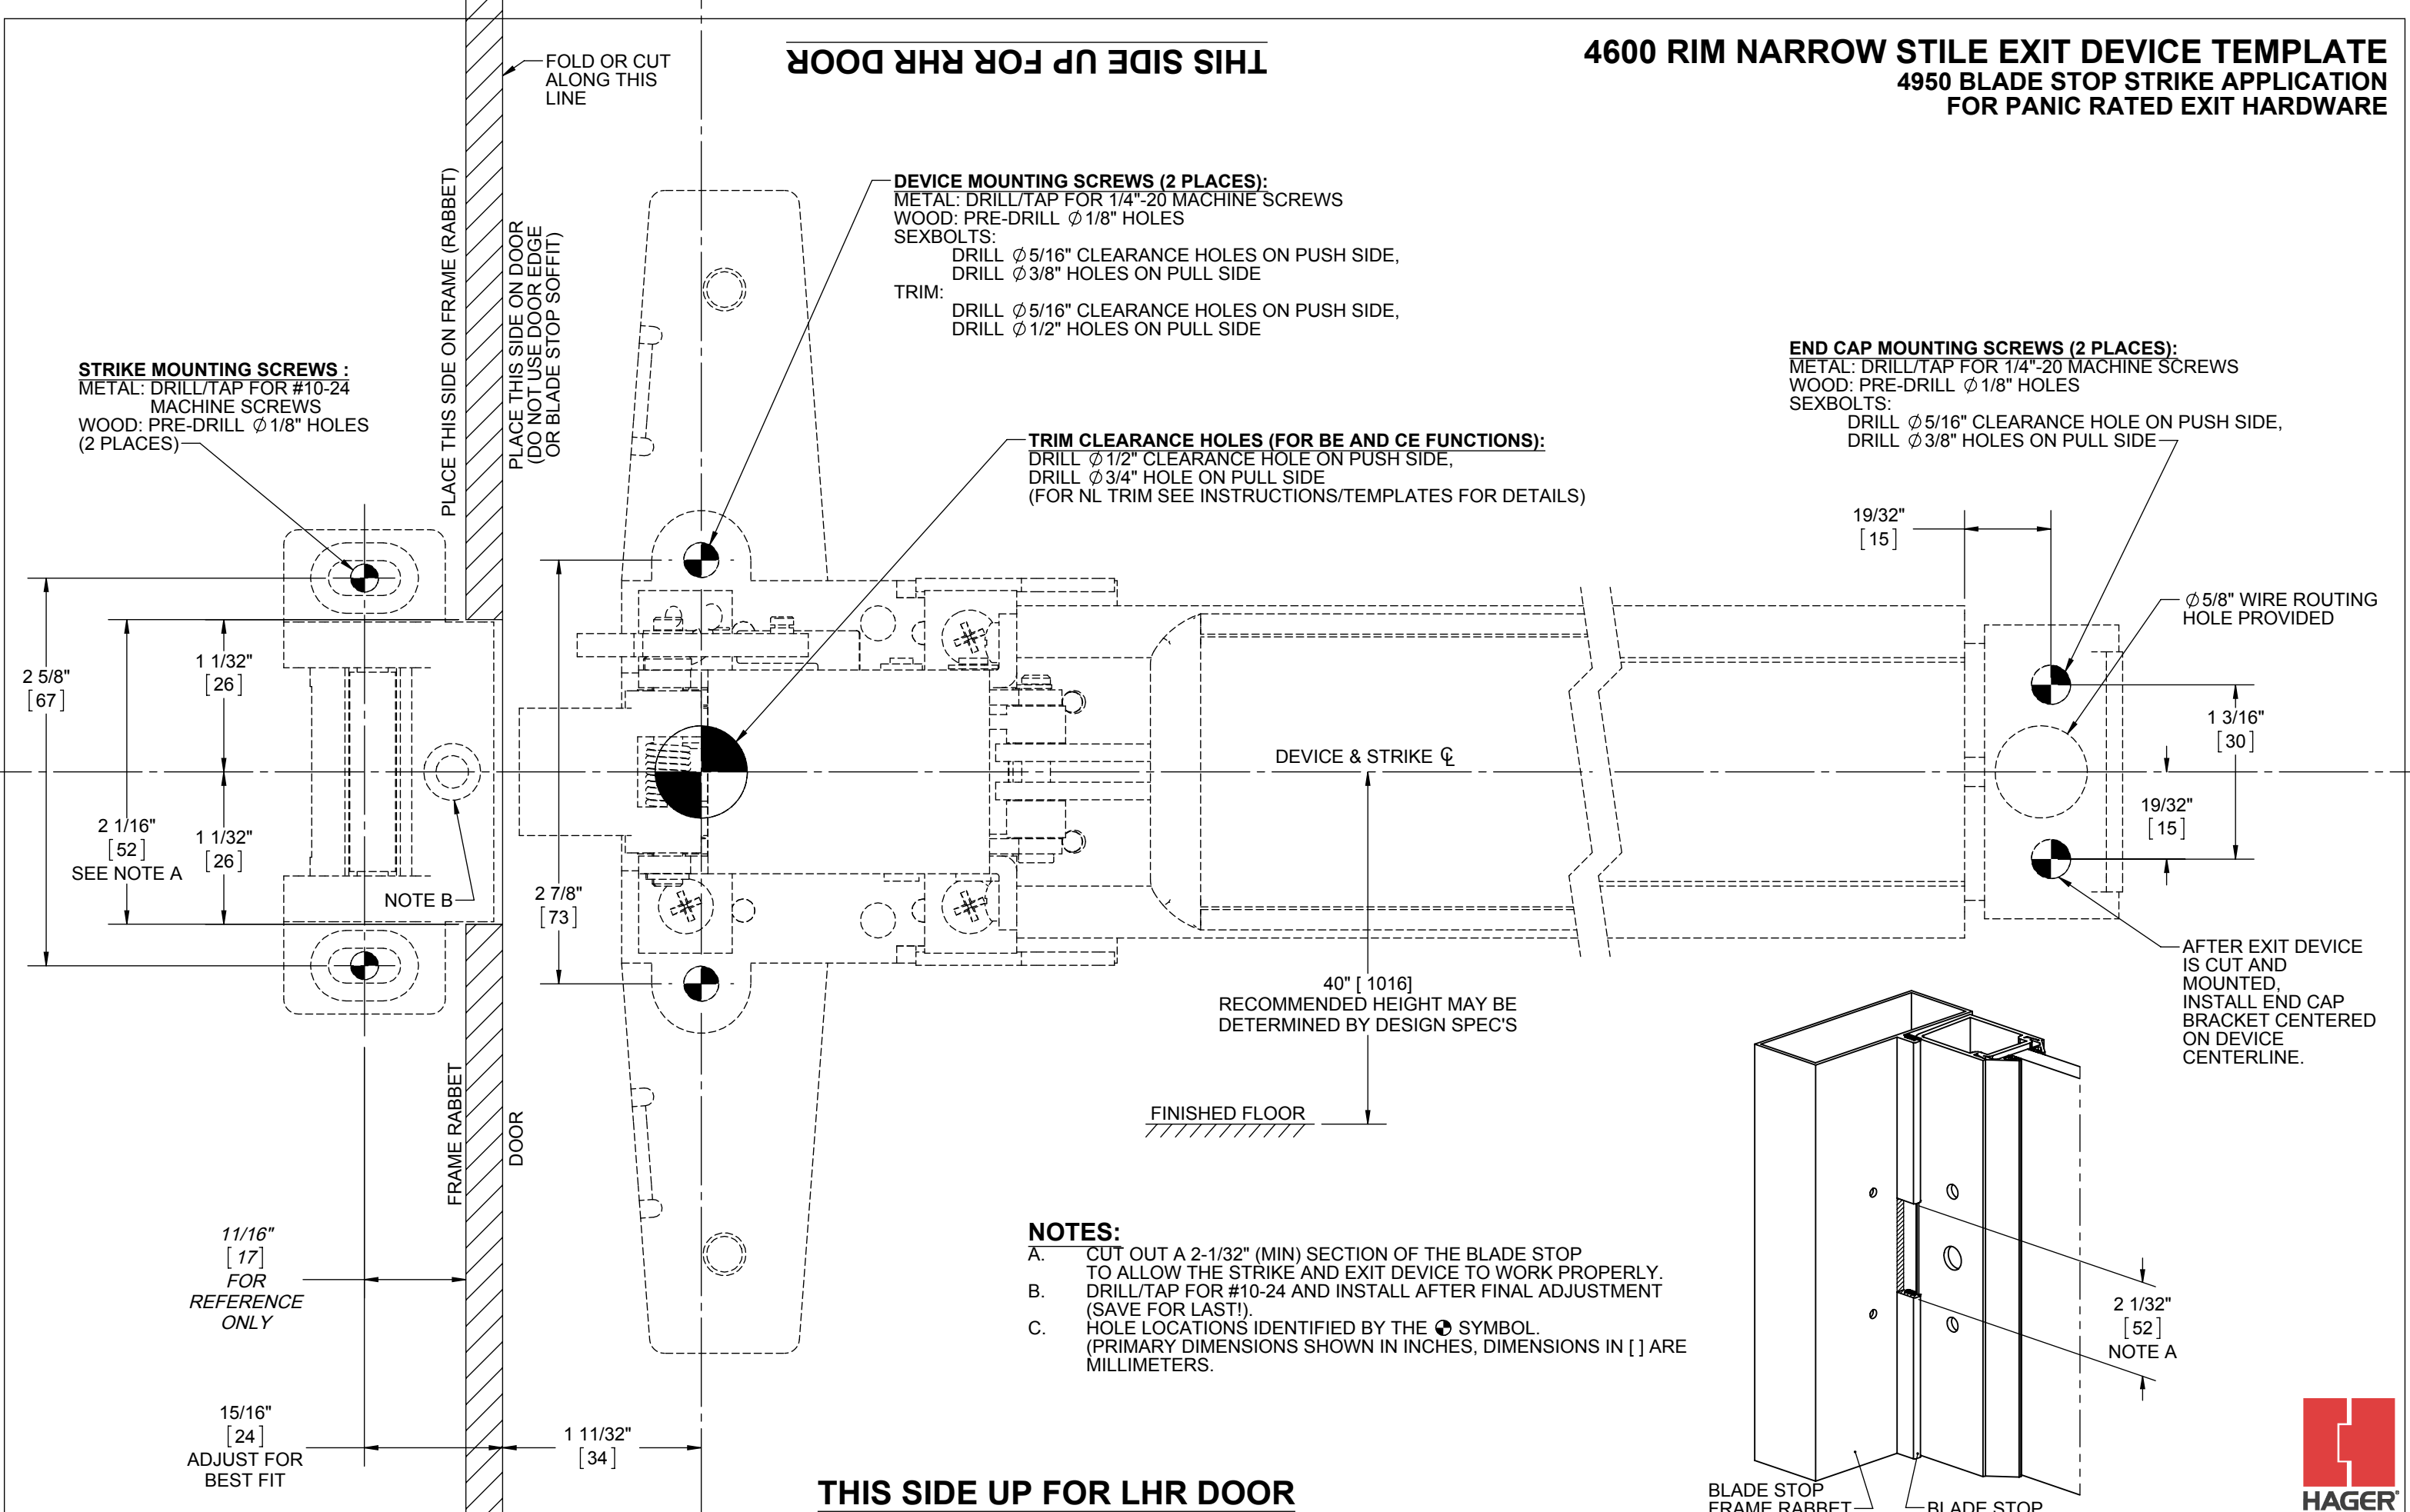

FOLD OR CUT ALONG THIS LINE

PLACE THIS SIDE ON FRAME (RABBET)

PLACE THIS SIDE ON DOOR (DO NOT USE DOOR EDGE OR BLADE STOP SOFFIT)

**STRIKE MOUNTING SCREWS :**  
 METAL: DRILL/TAP FOR #10-24 MACHINE SCREWS  
 WOOD: PRE-DRILL  $\phi$  1/8" HOLES (2 PLACES)

**DEVICE MOUNTING SCREWS (2 PLACES):**  
 METAL: DRILL/TAP FOR 1/4"-20 MACHINE SCREWS  
 WOOD: PRE-DRILL  $\phi$  1/8" HOLES  
 SEXBOLTS:  
 DRILL  $\phi$  5/16" CLEARANCE HOLES ON PUSH SIDE,  
 DRILL  $\phi$  3/8" HOLES ON PULL SIDE

**TRIM:**  
 DRILL  $\phi$  5/16" CLEARANCE HOLES ON PUSH SIDE,  
 DRILL  $\phi$  1/2" HOLES ON PULL SIDE

**TRIM CLEARANCE HOLES (FOR BE AND CE FUNCTIONS):**  
 DRILL  $\phi$  1/2" CLEARANCE HOLE ON PUSH SIDE,  
 DRILL  $\phi$  3/4" HOLE ON PULL SIDE  
 (FOR NL TRIM SEE INSTRUCTIONS/TEMPLATES FOR DETAILS)

**END CAP MOUNTING SCREWS (2 PLACES):**  
 METAL: DRILL/TAP FOR 1/4"-20 MACHINE SCREWS  
 WOOD: PRE-DRILL  $\phi$  1/8" HOLES  
 SEXBOLTS:  
 DRILL  $\phi$  5/16" CLEARANCE HOLE ON PUSH SIDE,  
 DRILL  $\phi$  3/8" HOLES ON PULL SIDE

2 5/8" [67]

1 1/32" [26]

2 1/16" [52] SEE NOTE A

1 1/32" [26]

NOTE B

2 7/8" [73]

DEVICE & STRIKE  $\phi$

40" [1016]  
 RECOMMENDED HEIGHT MAY BE DETERMINED BY DESIGN SPEC'S

FINISHED FLOOR

19/32" [15]

$\phi$  5/8" WIRE ROUTING HOLE PROVIDED

1 3/16" [30]

19/32" [15]

AFTER EXIT DEVICE IS CUT AND MOUNTED, INSTALL END CAP BRACKET CENTERED ON DEVICE CENTERLINE.

11/16" [17] FOR REFERENCE ONLY

15/16" [24] ADJUST FOR BEST FIT

1 11/32" [34]

2 1/32" [52] NOTE A

BLADE STOP FRAME RABBET

BLADE STOP

**NOTES:**

- A. CUT OUT A 2-1/32" (MIN) SECTION OF THE BLADE STOP TO ALLOW THE STRIKE AND EXIT DEVICE TO WORK PROPERLY.
- B. DRILL/TAP FOR #10-24 AND INSTALL AFTER FINAL ADJUSTMENT (SAVE FOR LAST!).
- C. HOLE LOCATIONS IDENTIFIED BY THE  $\phi$  SYMBOL. (PRIMARY DIMENSIONS SHOWN IN INCHES, DIMENSIONS IN [ ] ARE MILLIMETERS.

**THIS SIDE UP FOR LHR DOOR**

